


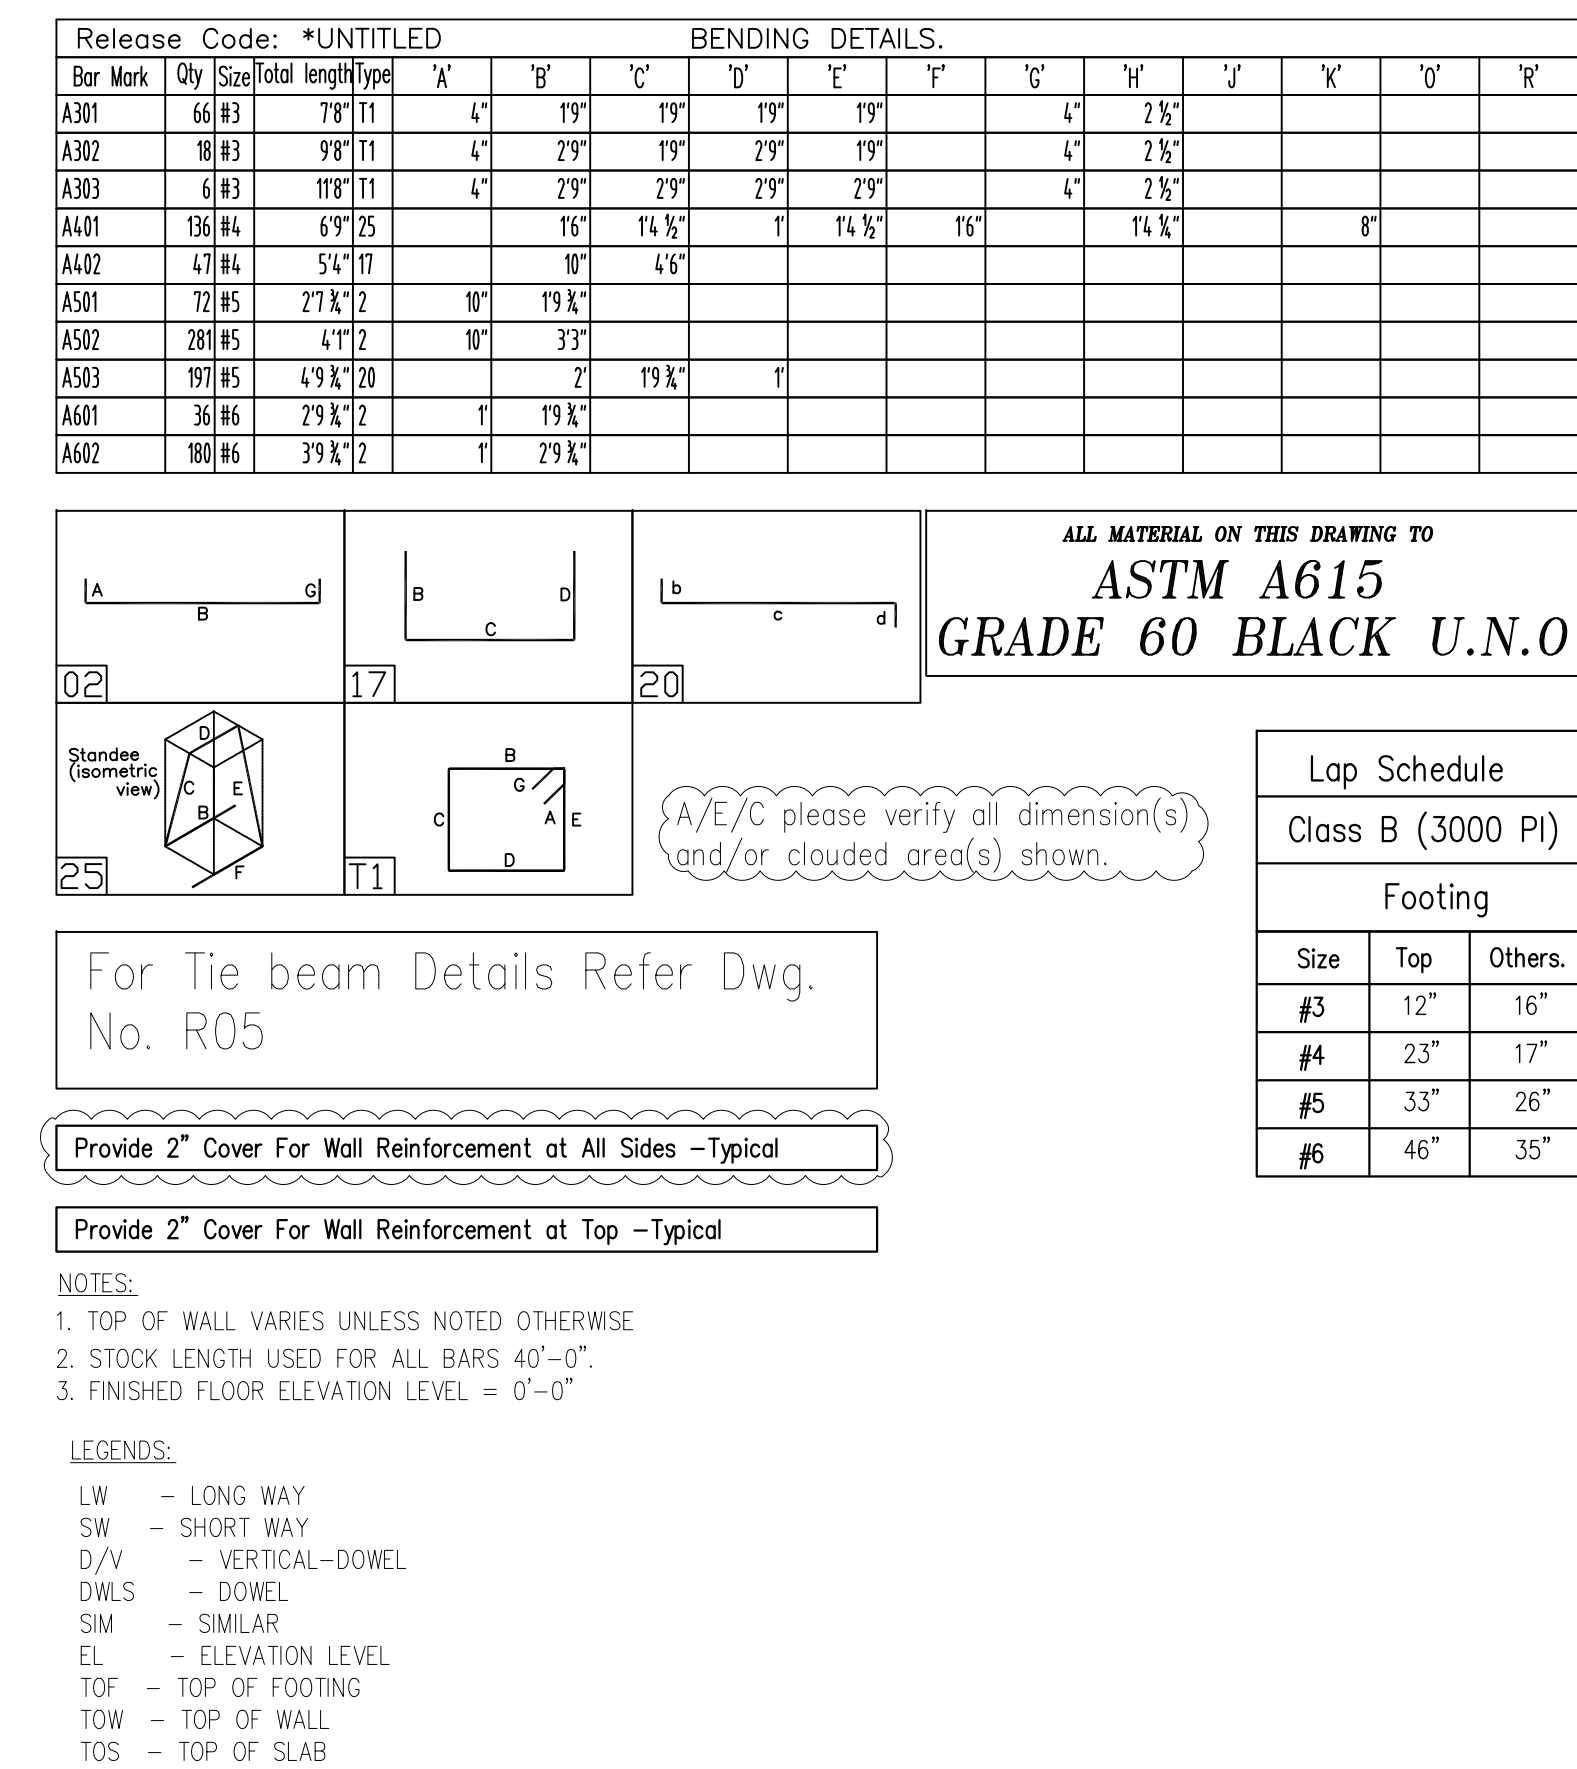

PIER SCHEDULE						
MARK	SIZE	BOT. OF FOOTING	TOP OF PIER	QTY.	REINFORCEMENT	REMARK
P1	2'-0"x2'-0"	EL. -2'-4"	EL. ±0'-0"	6 Nos.	6x6 #6 A601 D/V 6x3 #3 A301 @12" TIES	REFER SEC-1
P2	2'-0"x2'-0"	EL. -3'-4"	EL. ±0'-0"	16 Nos.	16x6 #6 A602 D/V 16x3 #3 A301 @12" TIES	REFER SEC-1
P3	2'-0"x2'-0"	EL. -3'-4"	EL. ±0'-0"	6 Nos.	6x10 #6 A602 D/V 6x3 #3 A302 @12" TIES	REFER SEC-1
P4	3'-0"x3'-0"	EL. -3'-4"	EL. ±0'-0"	2 Nos.	2x12 #6 A602 D/V 2x3 #3 A303 @12" TIES	REFER SEC-1

[illegible]