

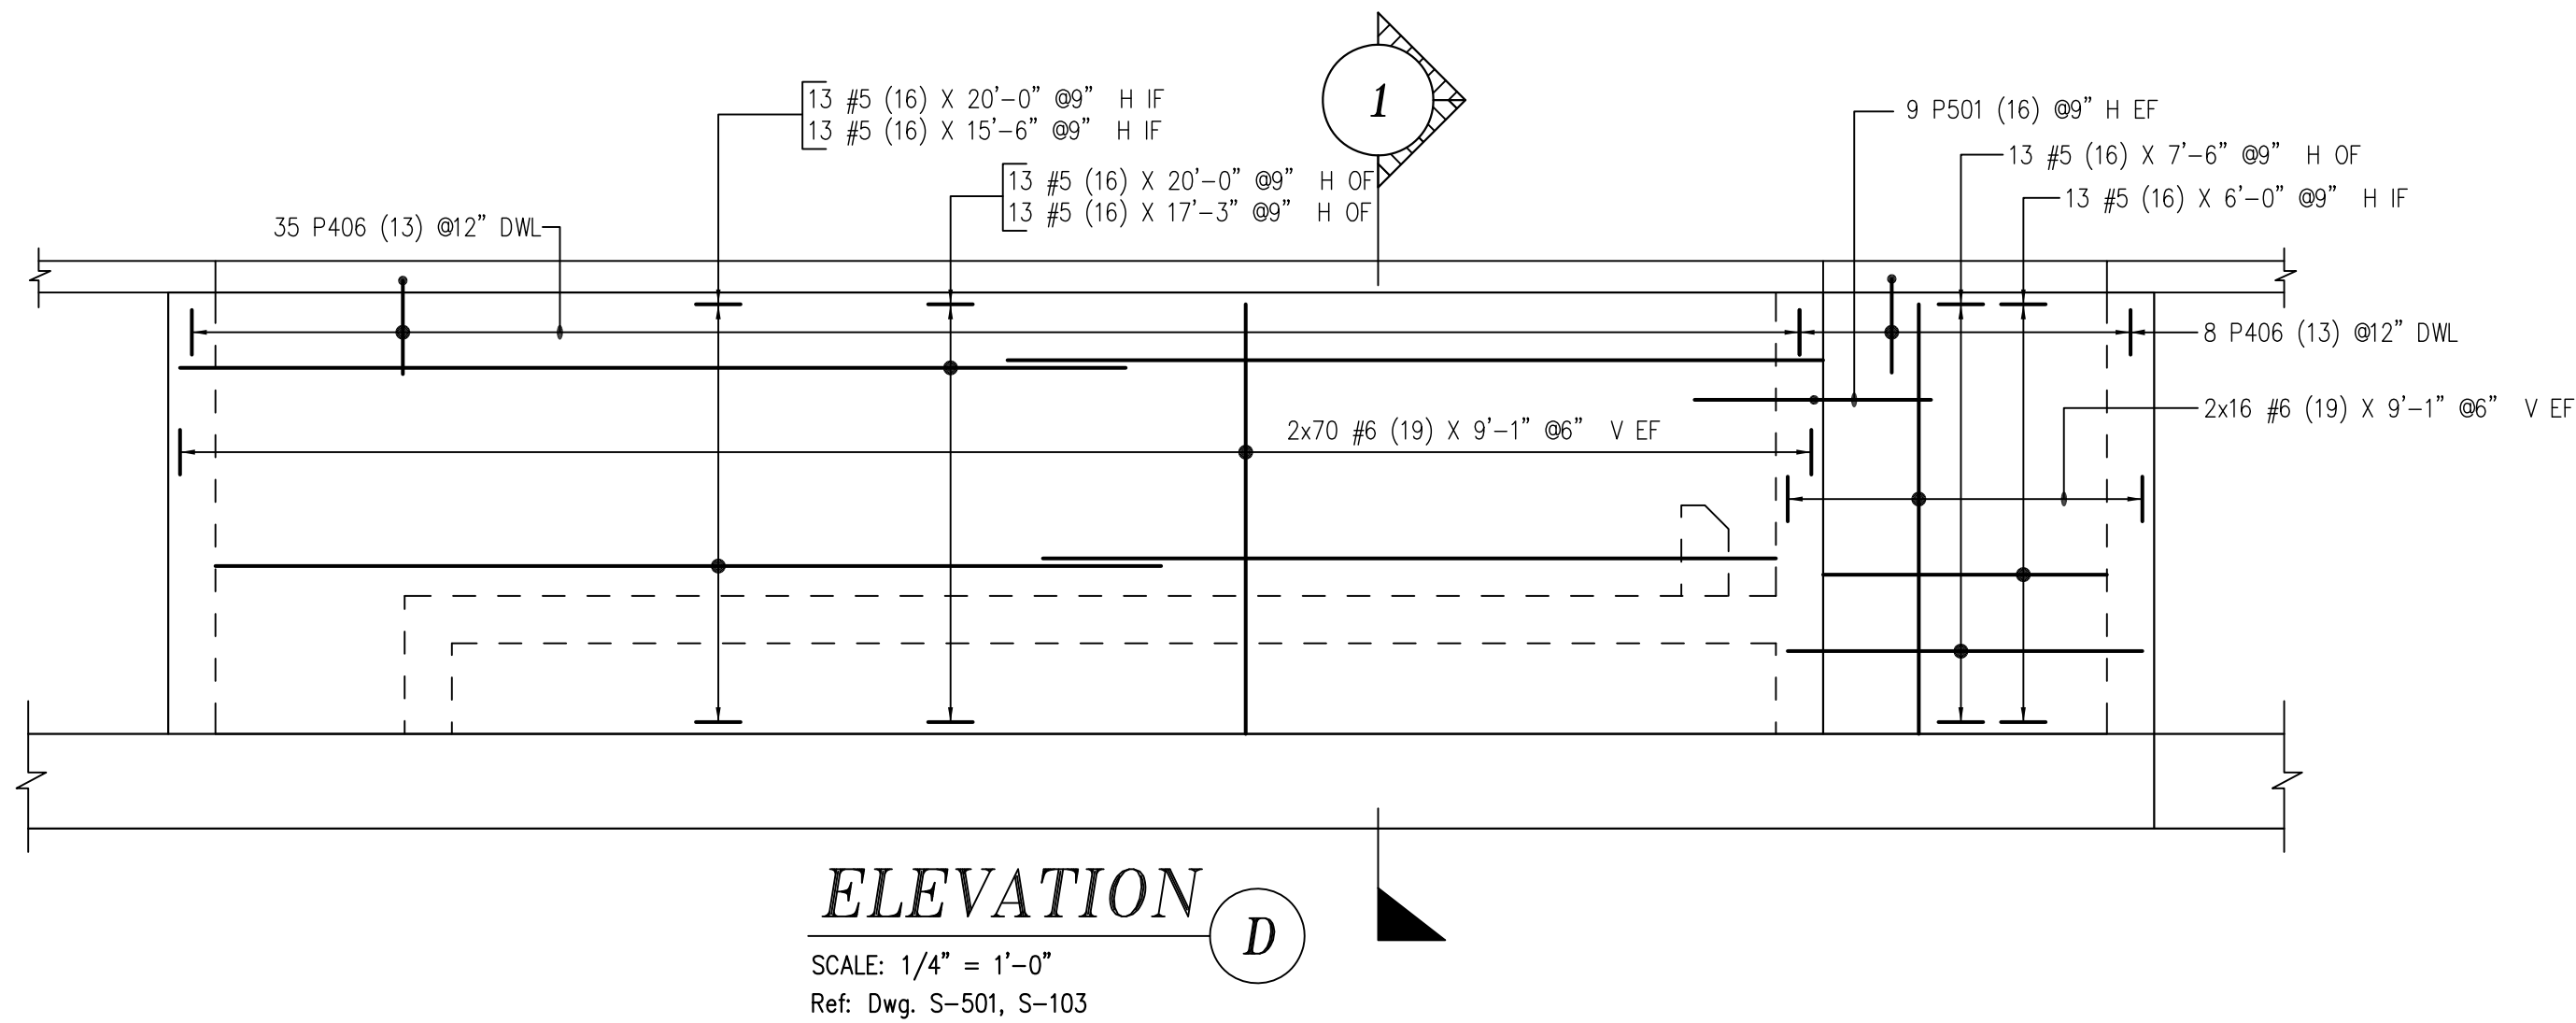


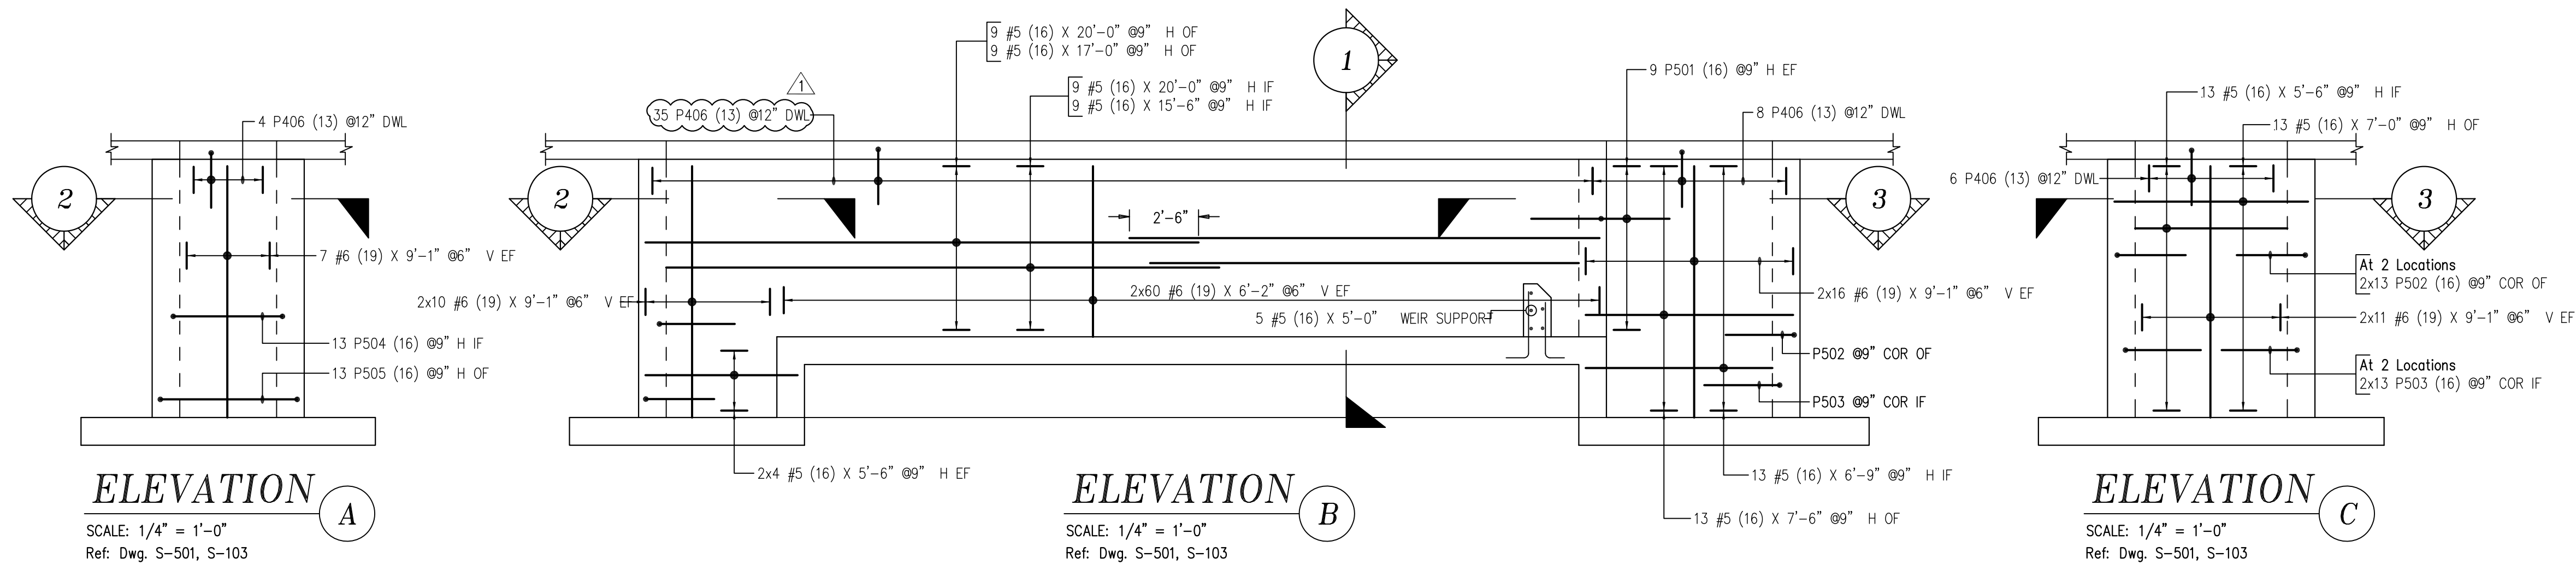

Release Code: UV TANK WALLS				BENDING DETAILS															
Bar Mark	Qty	Size	Total length	Type	'A'	'B'	'C'	'D'	'E'	'F'	'G'	'H'	'J'	'K'	'O'	'R'			
P406	96	#4	4'0"	17		2'0"	2'0"												
P501	80	#5	6'1 1/2"	20		2'6"	1'0 1/2"	2'6 1/2"											
P502	26	#5	5'0"	17		2'6"	2'6"												
P503	26	#5	5'6"	17		2'9"	2'9"												
P504	13	#5	9'6"	17		2'9"	4'0"	2'9"											
P505	13	#5	10'0"	17		2'6"	5'0"	2'6"											


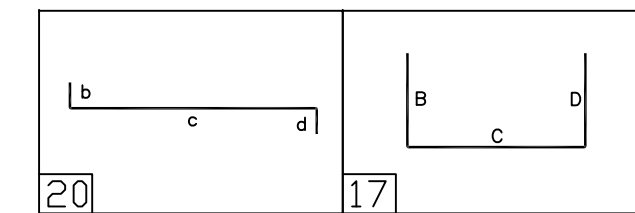


ALL MATERIAL ON THIS DRAWING TO
ASTM A615
GRADE 60 BLACK U.N.O

- Provide 3" Cover For Footing Reinforcement at Bot & Sides -Typical
- Provide 2" Cover For Footing Reinforcement at Top -Typical
- Provide 3" Cover For Wall Reinforcement at All Sides -Typical

- LEGENDS:
- B - BOTTOM
 - EW - EACH WAY
 - EF - EACH FACE
 - IF - INNER FACE
 - OF - OUTER FACE
 - CONT - CONTINUOUS
 - V - VERTICAL
 - H - HORIZONTAL
 - DWL - DOWEL
 - CB - CORNER BAR
 - LW - LONG WAY
 - SW - SHORT WAY
 - T.O.F. - TOP OF FOOTING

Lap Schedule	
Size	Length
#5	30"
#6	36"
#7	42"
#10	60"

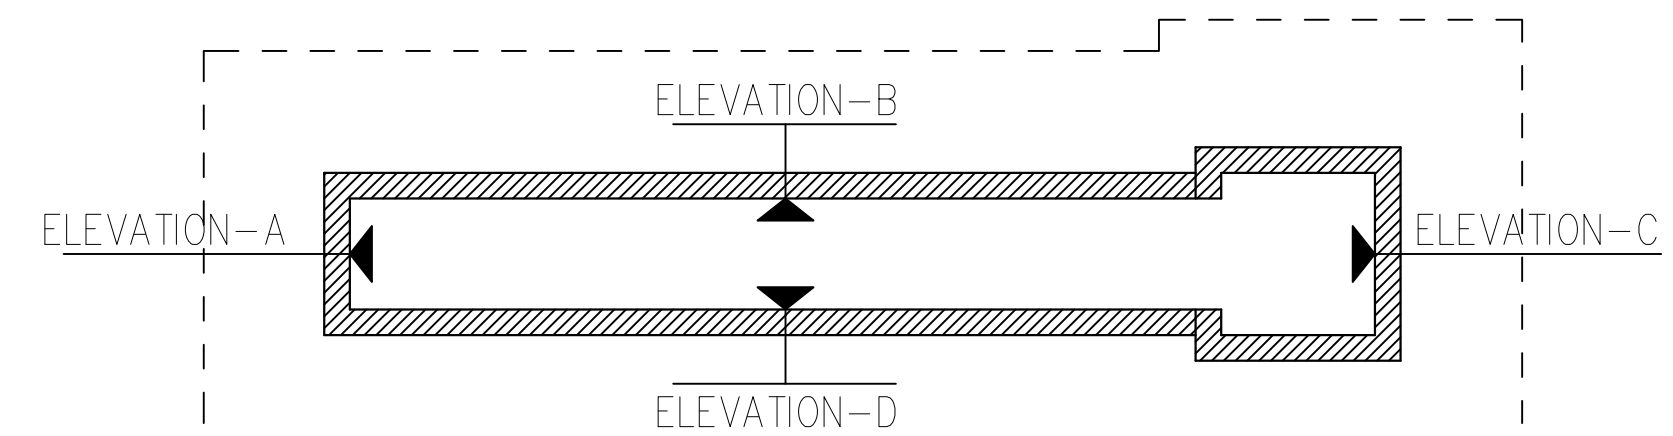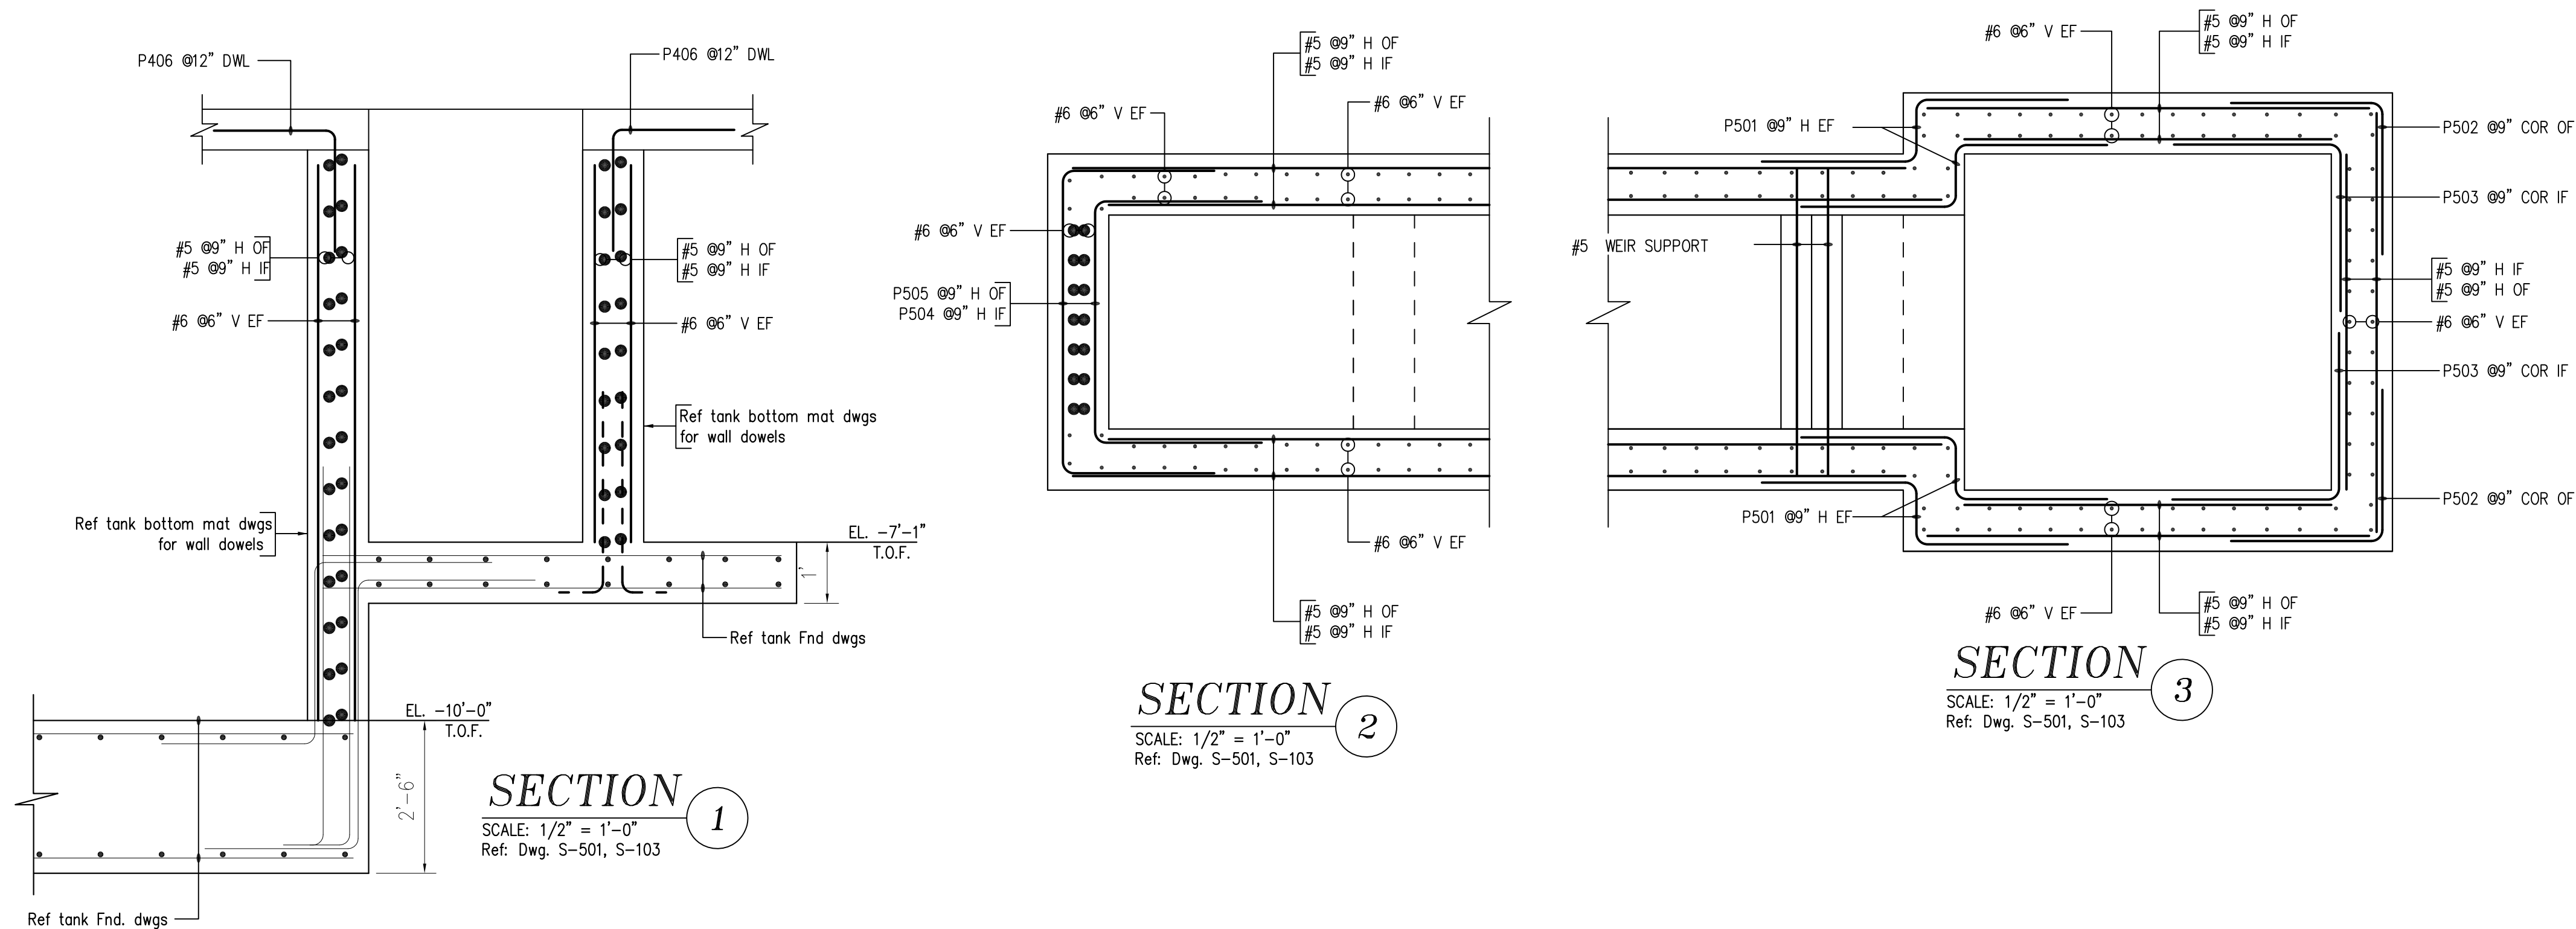

KEY PLAN

FOR FIELD USE

REV	DATE	DESCRIPTION	12/09/08	FOR FIELD USE	
			DATE	SENT FOR	
BAR LAPS		DRAWING COVERS			
10mm = #3		1'-6"			
13mm = #4		1'-8"			
16mm = #5		2'-0"			
19mm = #6		2'-6"			
22mm = #7		3'-0"			
25mm = #8		3'-4"			
28mm = #9		3'-10"			
32mm = #10		4'-3"			
36mm = #11		4'-9"			
		GRADE	DETAILER	JOB NO.	DRWG. NO.
				DATE	13